




A EAST ELEVATION
SCALE: 1/4" = 1'-0"

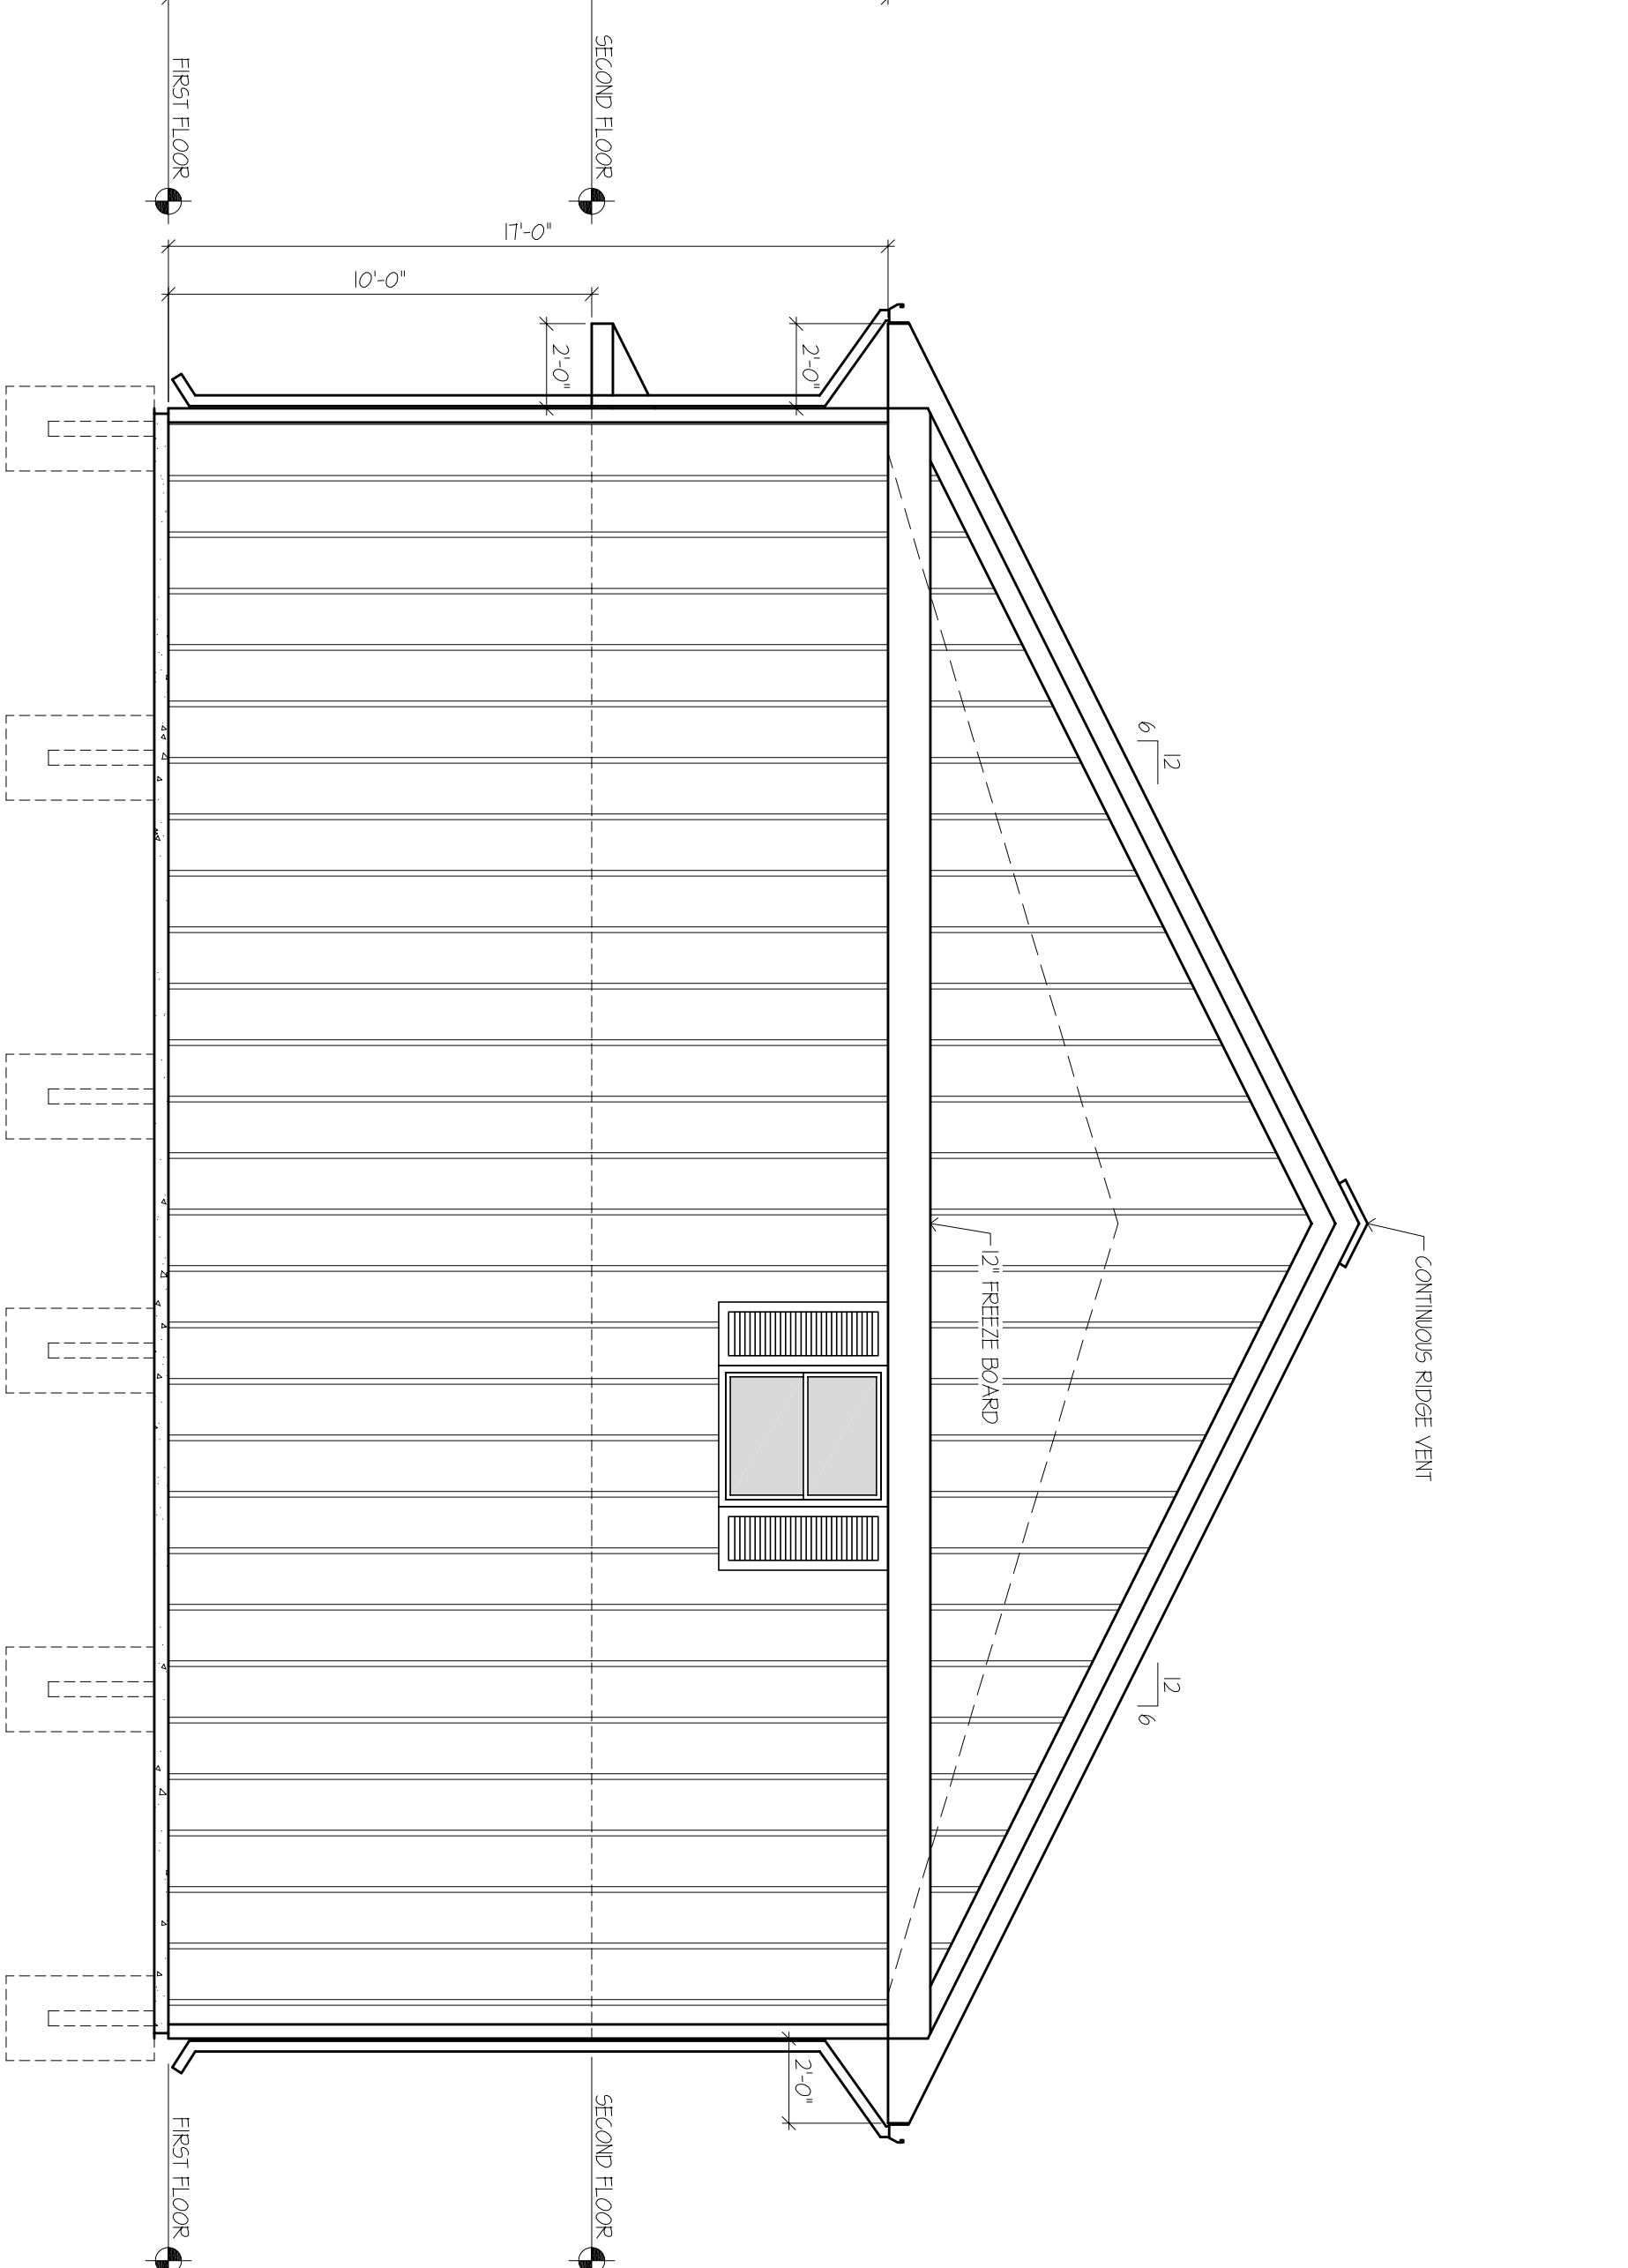

B NORTH ELEVATION
SCALE: 1/4" = 1'-0"

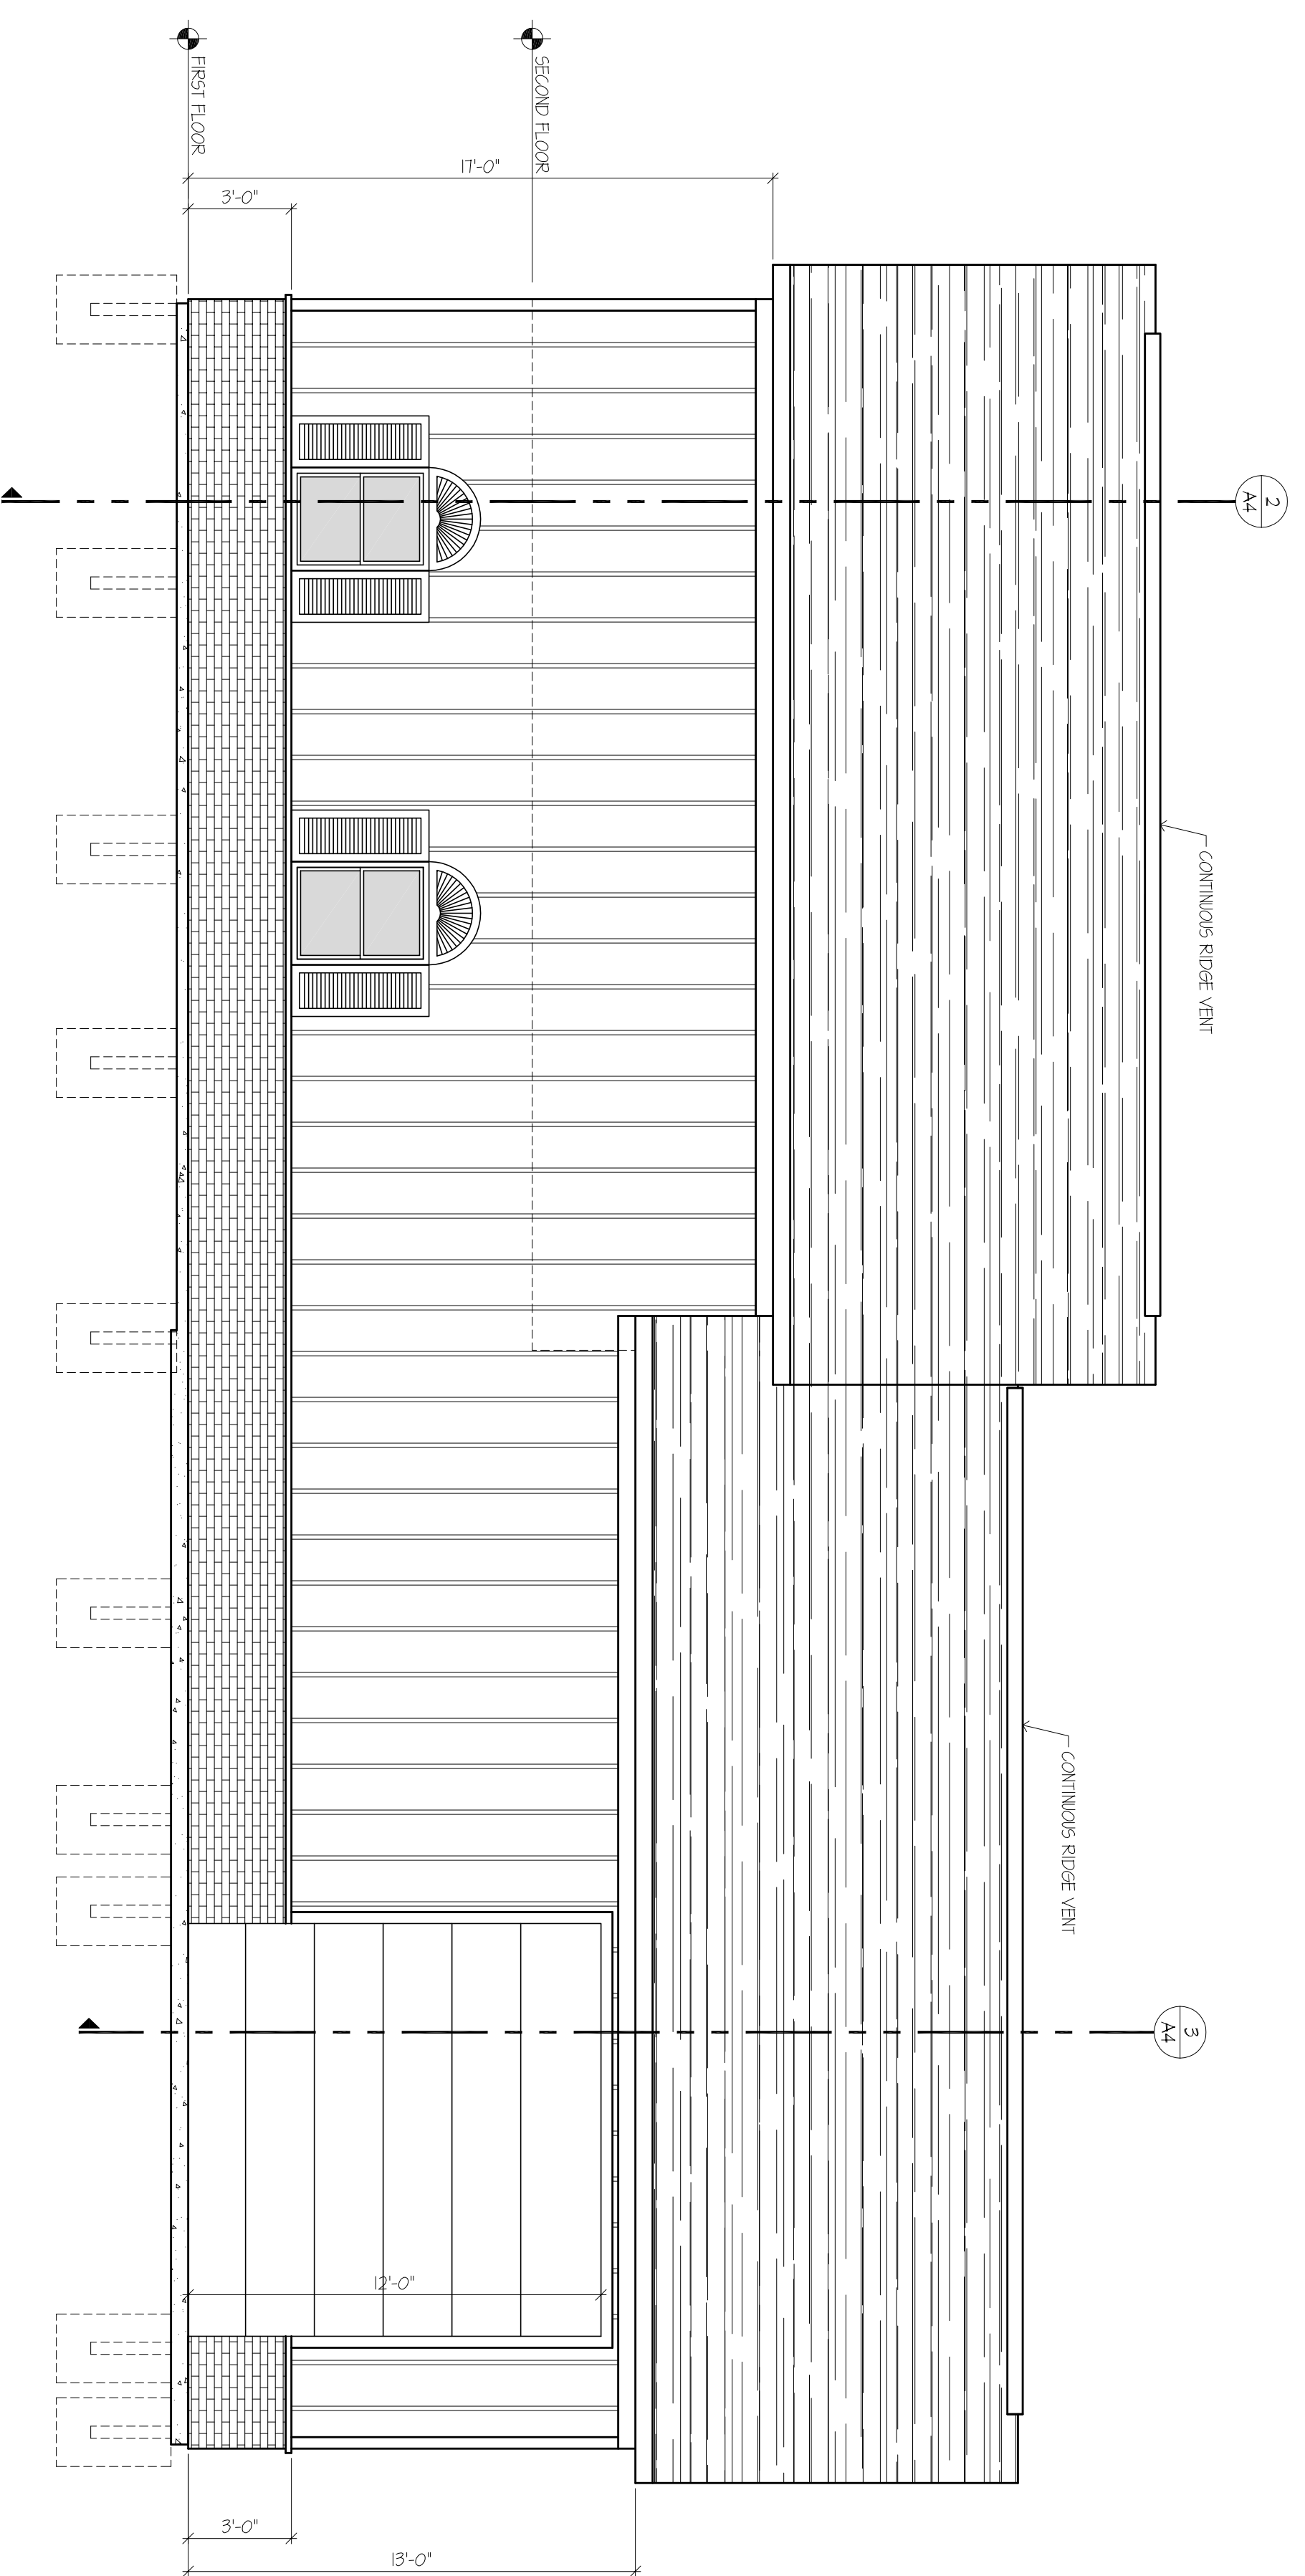

C WEST ELEVATION
SCALE: 1/4" = 1'-0"

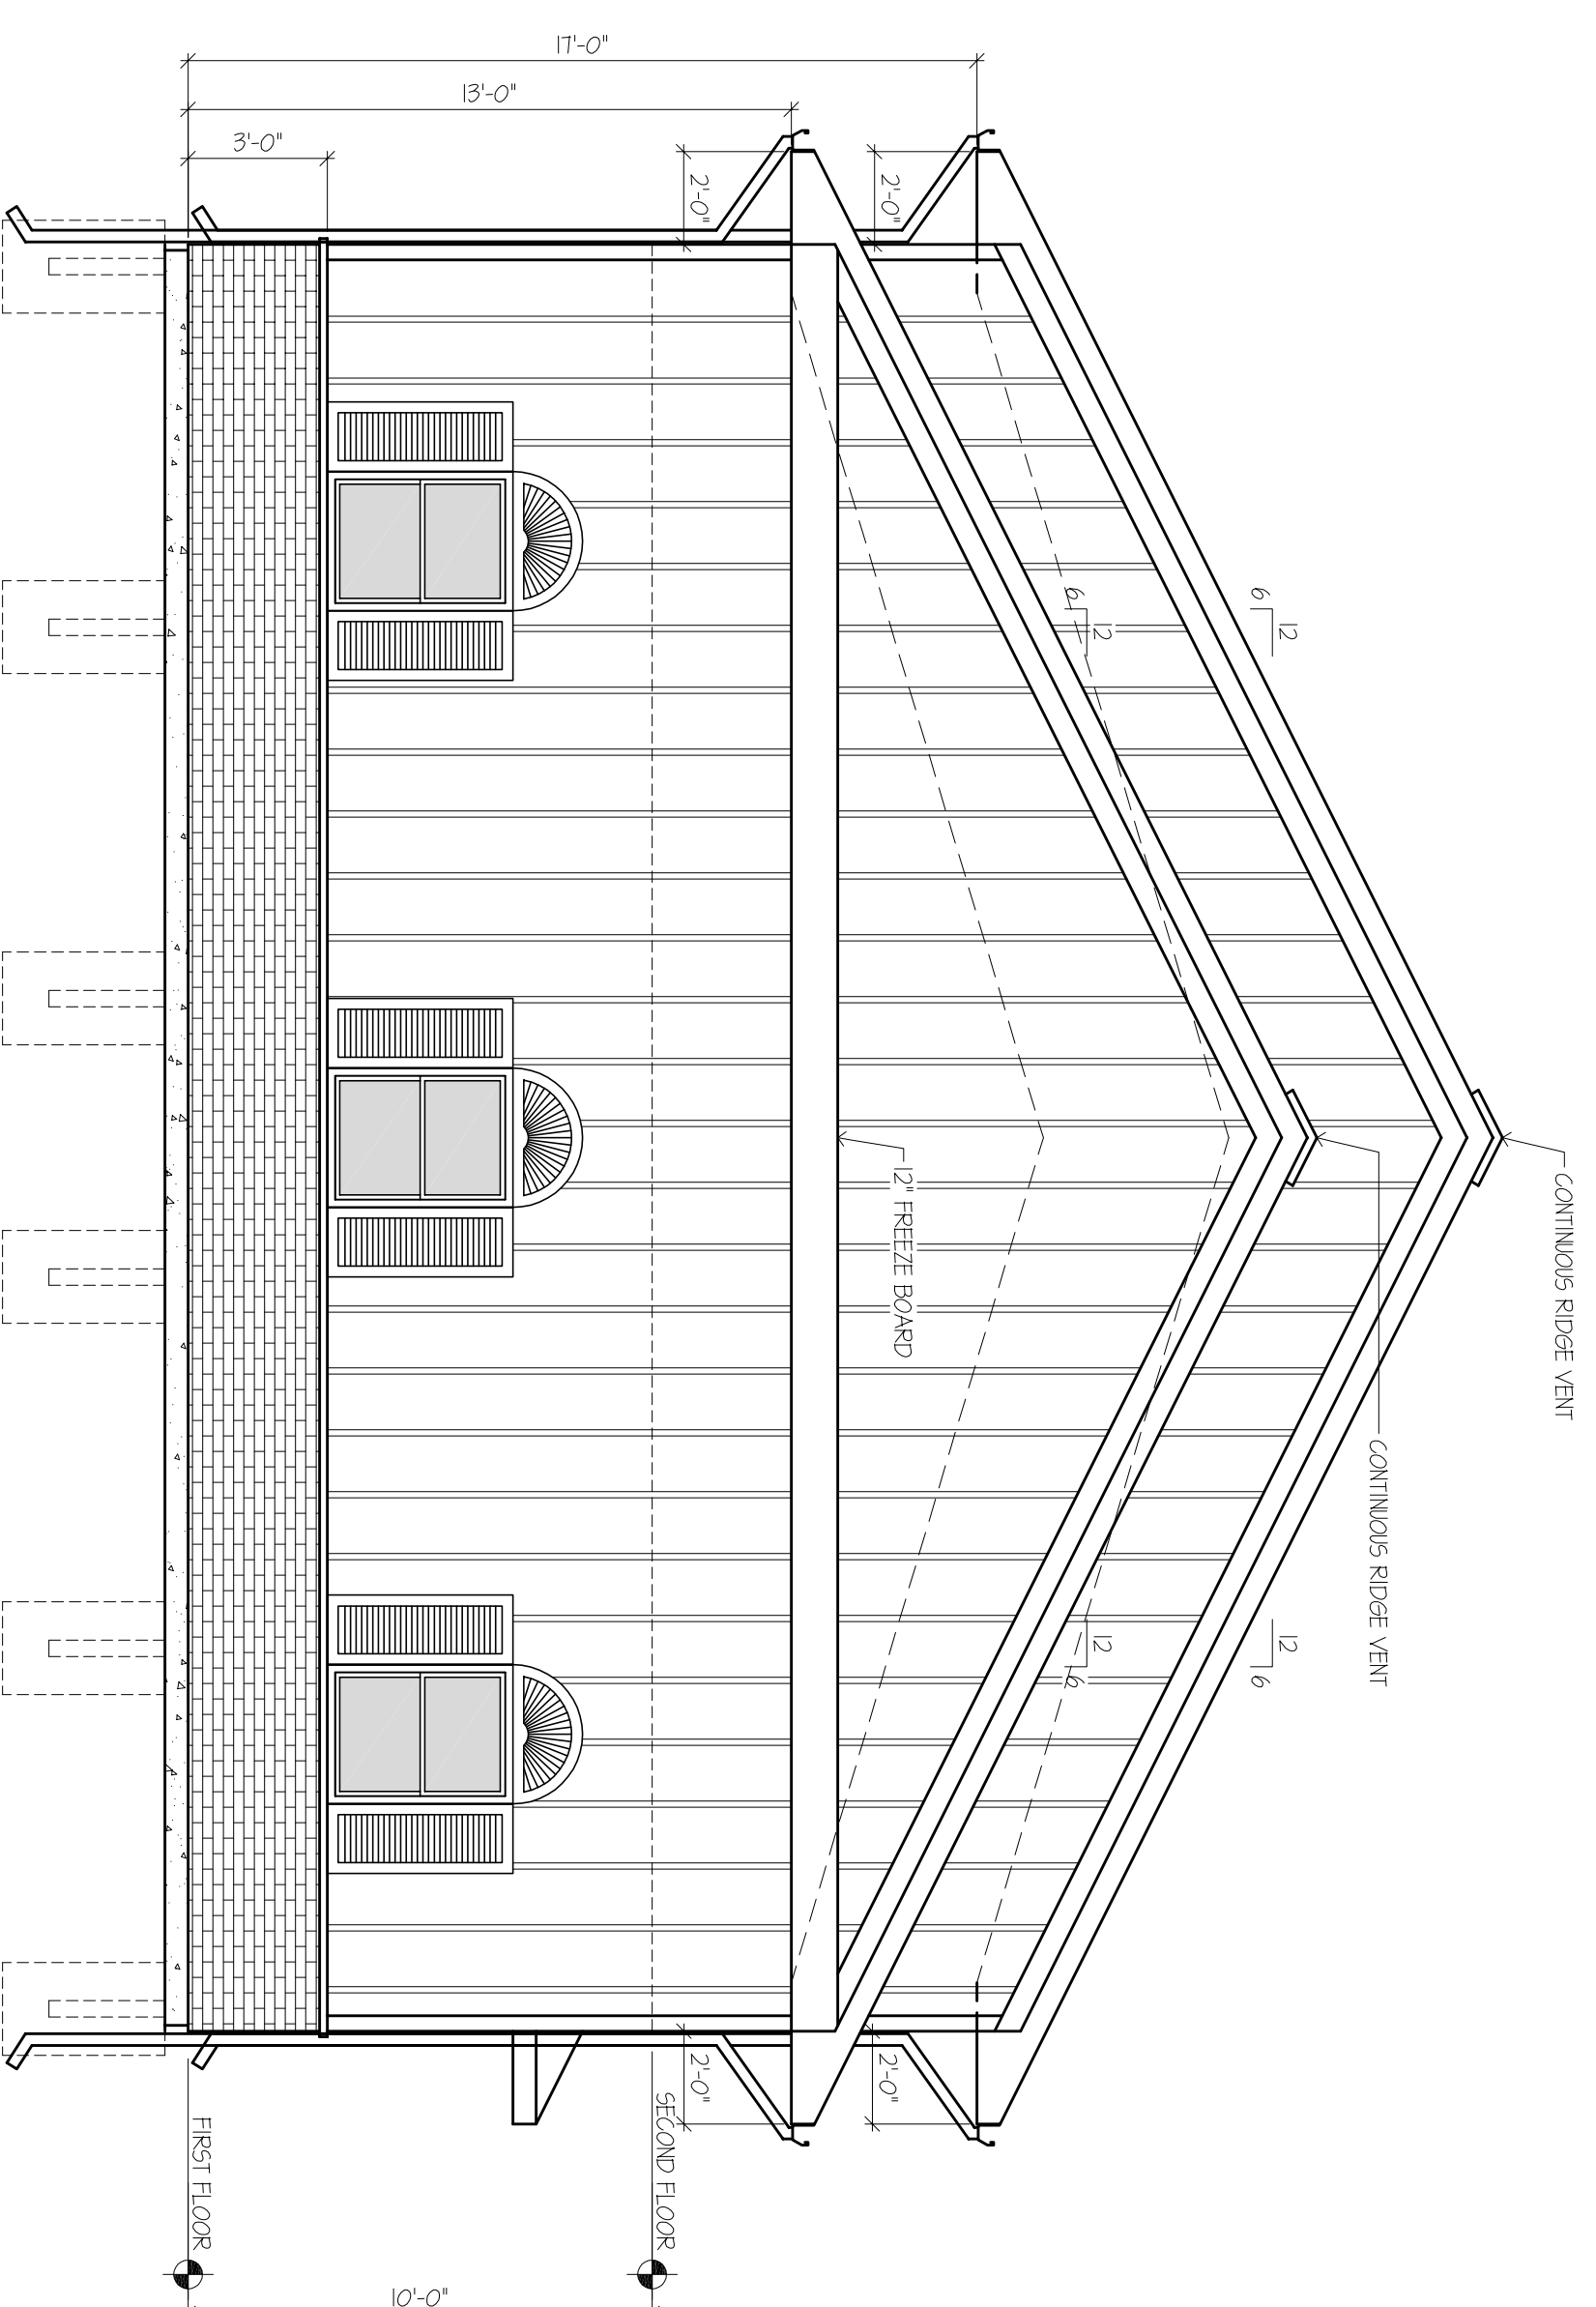

D SOUTH ELEVATION
SCALE: 1/4" = 1'-0"


NEW BUILDING FOR:
GULL LAKE SEWER AND WATER AUTHORITY
 7722 N. 37TH STREET
 RICHLAND, MICHIGAN 49083

ELEVATIONS

HOWARD L. OVERBEEK
 ARCHITECT, P.C.

198 EAST CENTRE
 PORTAGE, MICHIGAN

PHONE (269) 323-2422
 FAX (269) 323-2440

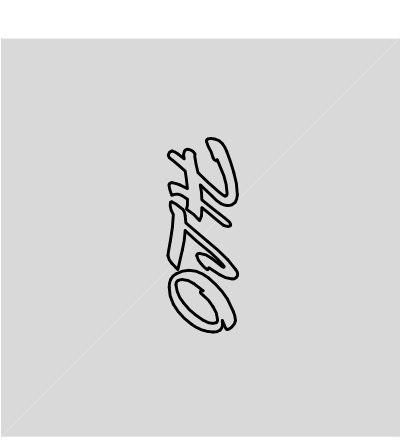

PROJECT NO.
0000

DATE
01/03/17

REVISION

SHEET
A3